

TAN-DEMATTEI RESIDENCE



Savannah Trims, Inc.

3567 91st St N, Suite 4 Lake Park, FL 3403

(561) 656-2556 - Office

(561) 656-2599 - Fax

(888) 640-0850 - Toll Free www.savannahtrims.com

Specifications:


Sun Control Louvers:

- NACO 'Sunbreaker' operating louver sunshade system
- Aluminum framing components and support brackets in dark bronze anodized aluminum.
shall be prime painted or if painted submit sample of paint finish (match lower window aluminum clad color "tuscan Brown")
- Louvers shall be untreated Western Red Cedar airfoil shaped
- Operation shall be by motorized operator, furnished with push button controls. Wire and wiring by others.


Skylights:

BY OTHERS

Installation, wiring and wood trim are by the GC.

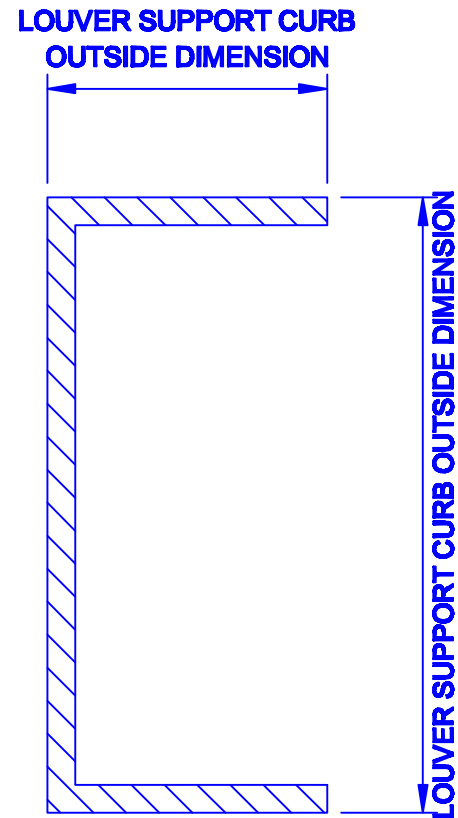

PLAN (OPENING(A))
KITCHEN SCALE 1:20

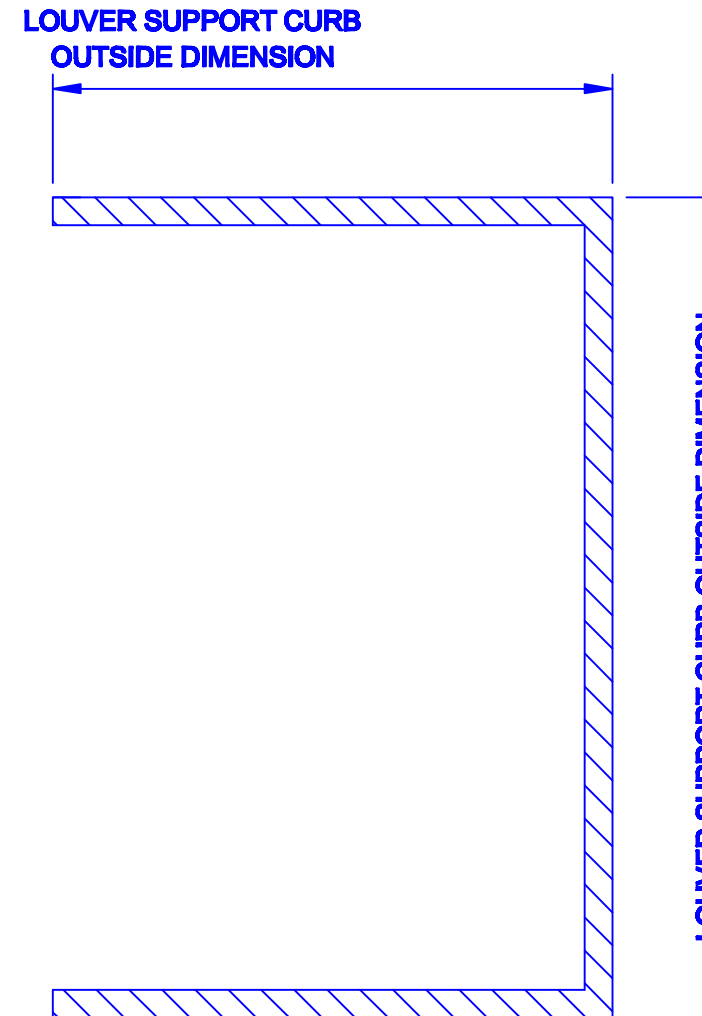

PLAN (OPENING(B))
GREAT ROOM SCALE 1:20

SUPPORT CURB DIMMENSIONS



Savannah Trims, Inc.
3567 91st N.
Lake Park FL.33403

TAN-DEMATTEI
RES.

JOB ADDRESS

DRAWN BY: RR

DWG.

SCALE ACAD

DATE 4/23/12

APPROVED BY:



Savannah Trims, Inc.
3567 91st N.
Lake Park FL. 33403

TAN-DEMATTEI
RES.

JOB ADDRESS

REVISION DATE:

1 1-20-2012


DWG.

SCALE ACAD


DATE 4/23/12

APPROVED BY:


3 of 6

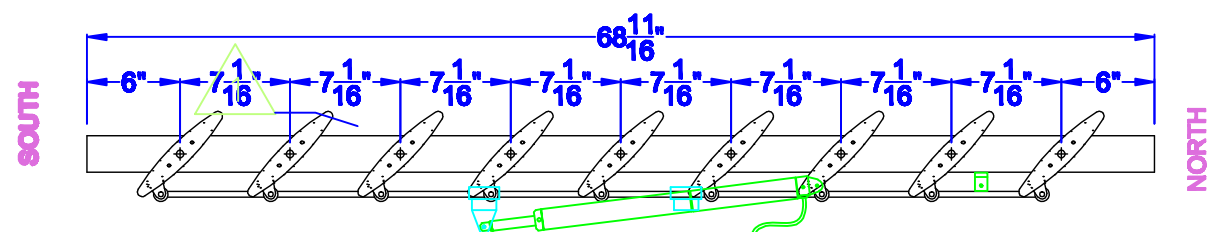



1 SECTION OF LOUVERS & RACK
KITCHEN (A) SCALE 1"=1'-0"

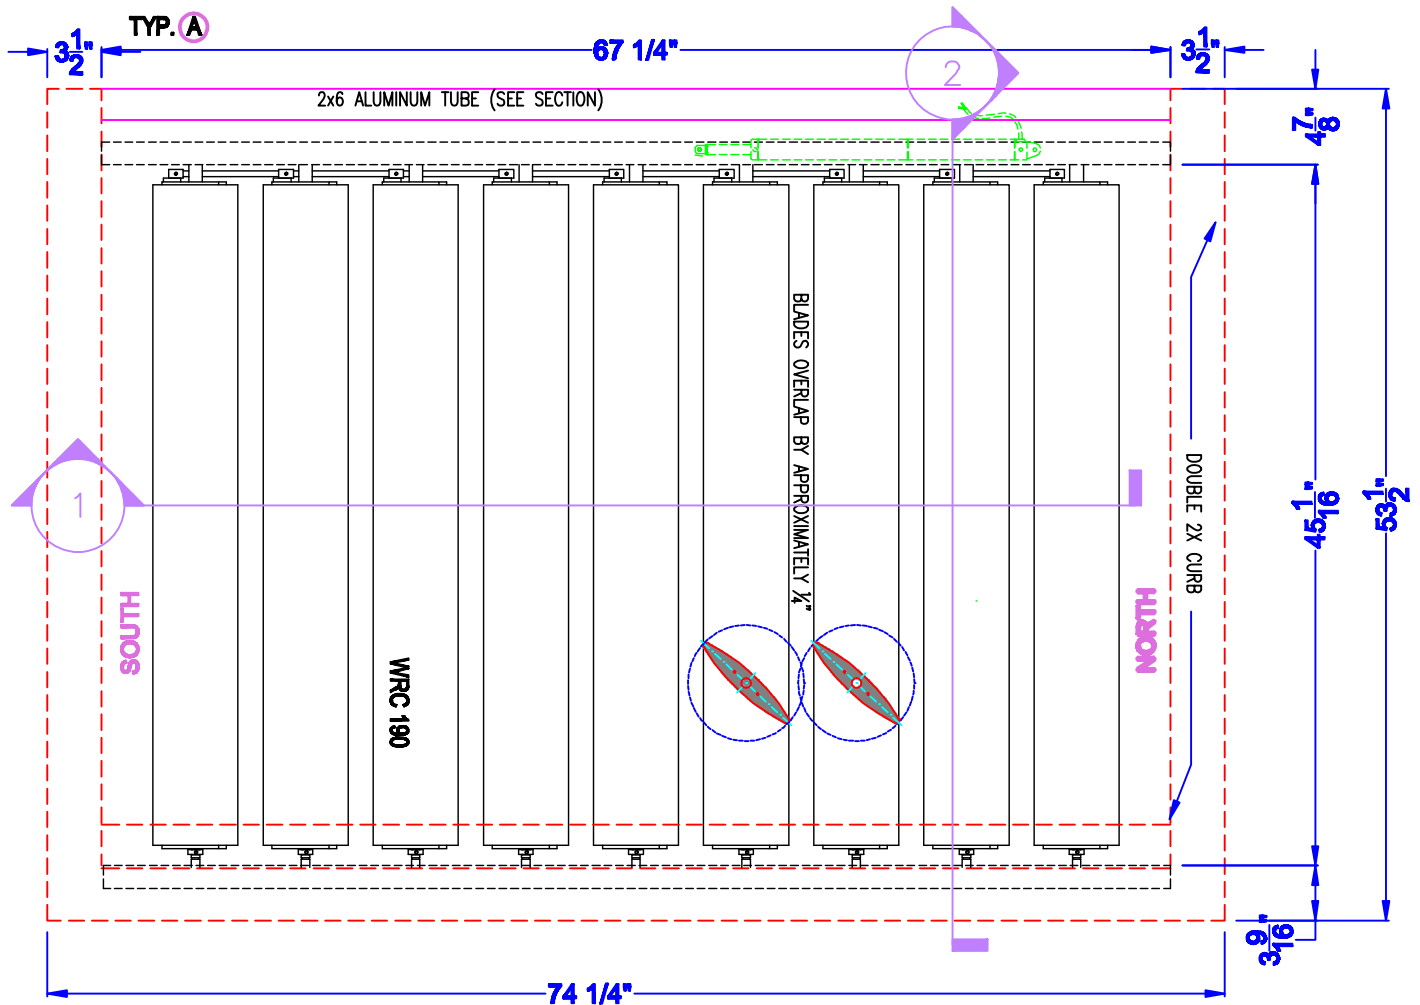

PLAN (OPENING) (A)
QUANTITY OF ONE SCALE 1"=1'-0"

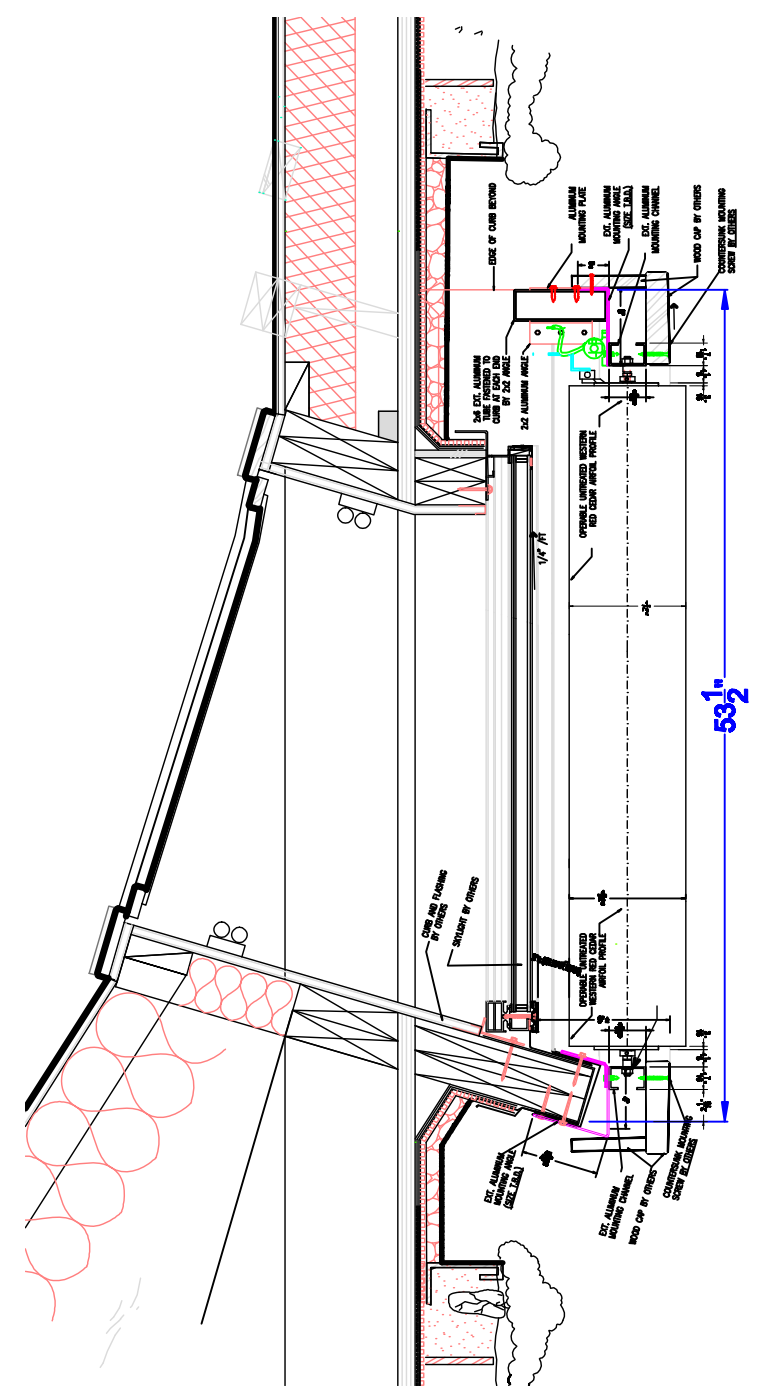


2 SECTION PROVIDED BY ARCHITECT
KITCHEN SCALE 1"=1'-0"

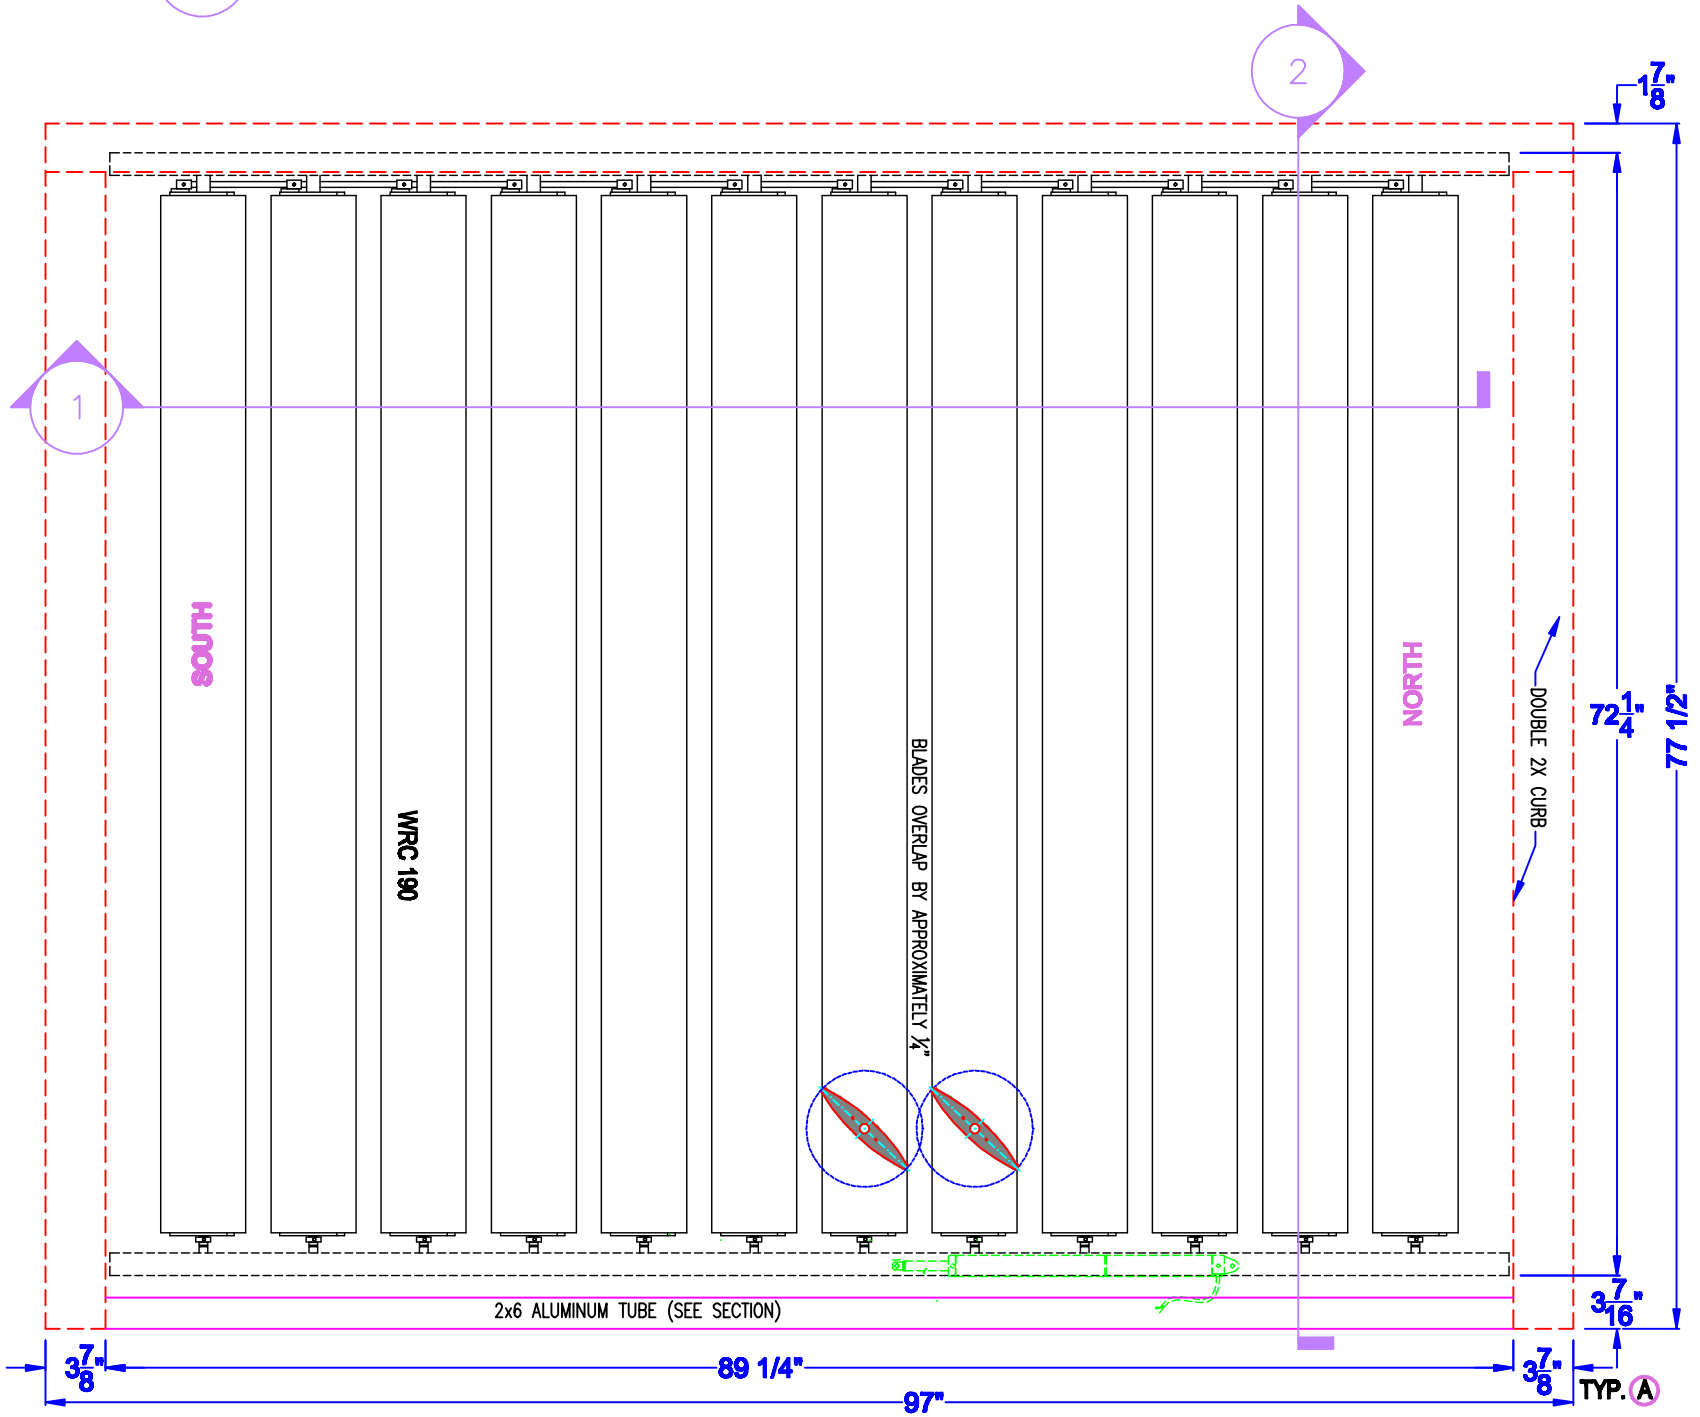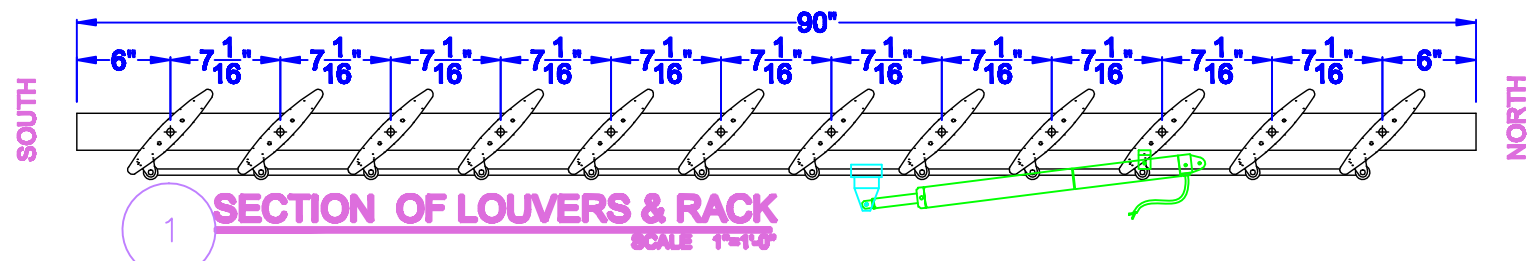

PLAN (GREAT ROOM(B))
QUANTITY OF ONE

SCALE 1"=1'-0"

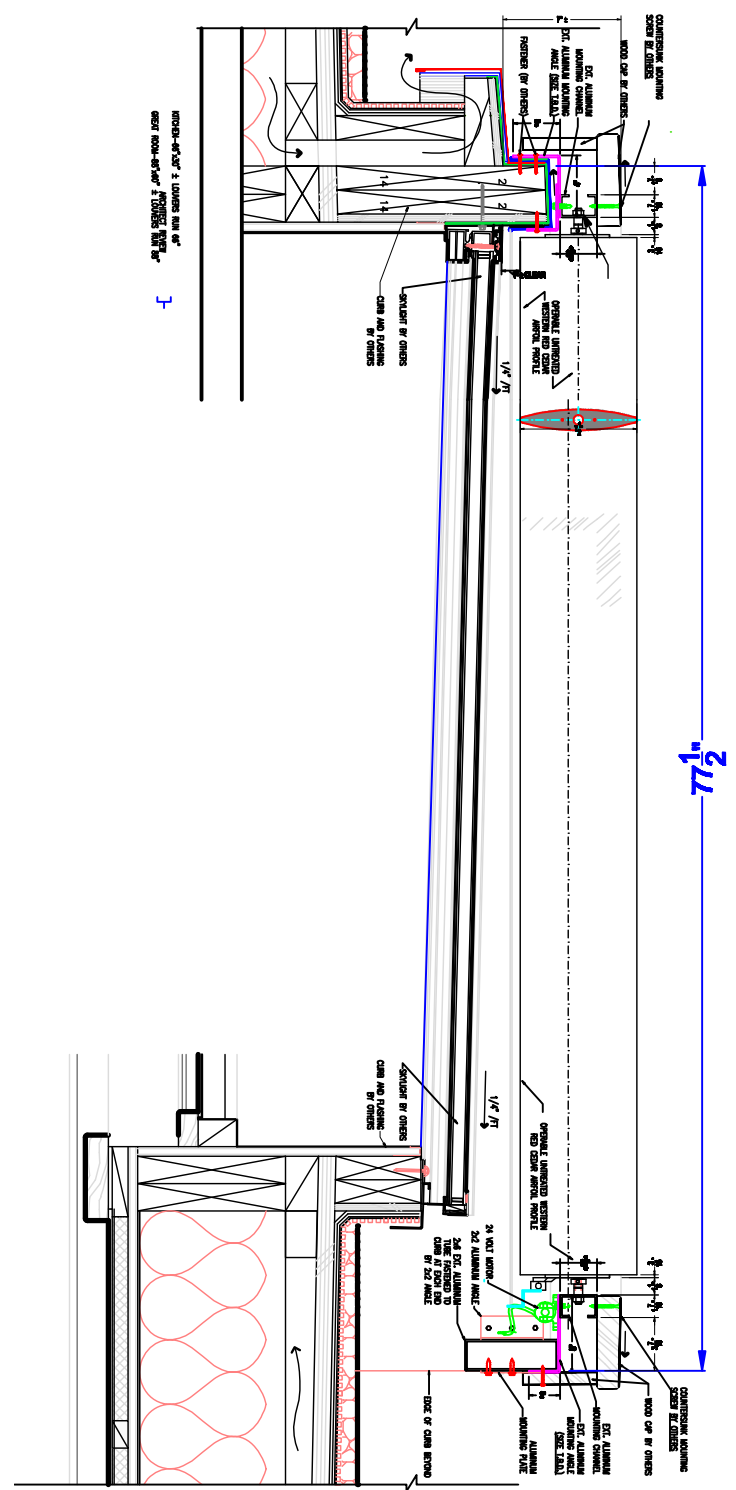

SECTION PROVIDED BY ARCHITECT
OPENING (B) SCALE 1"=1'-0"





Savannah Trims, Inc.
3567 91st N.
Lake Park FL. 33403

TAN-DEMATTEI
RES.

JOB ADDRESS
REVISION DATE:

DWG.
SCALE ACAD
DATE 4/23/12

APPROVED BY:

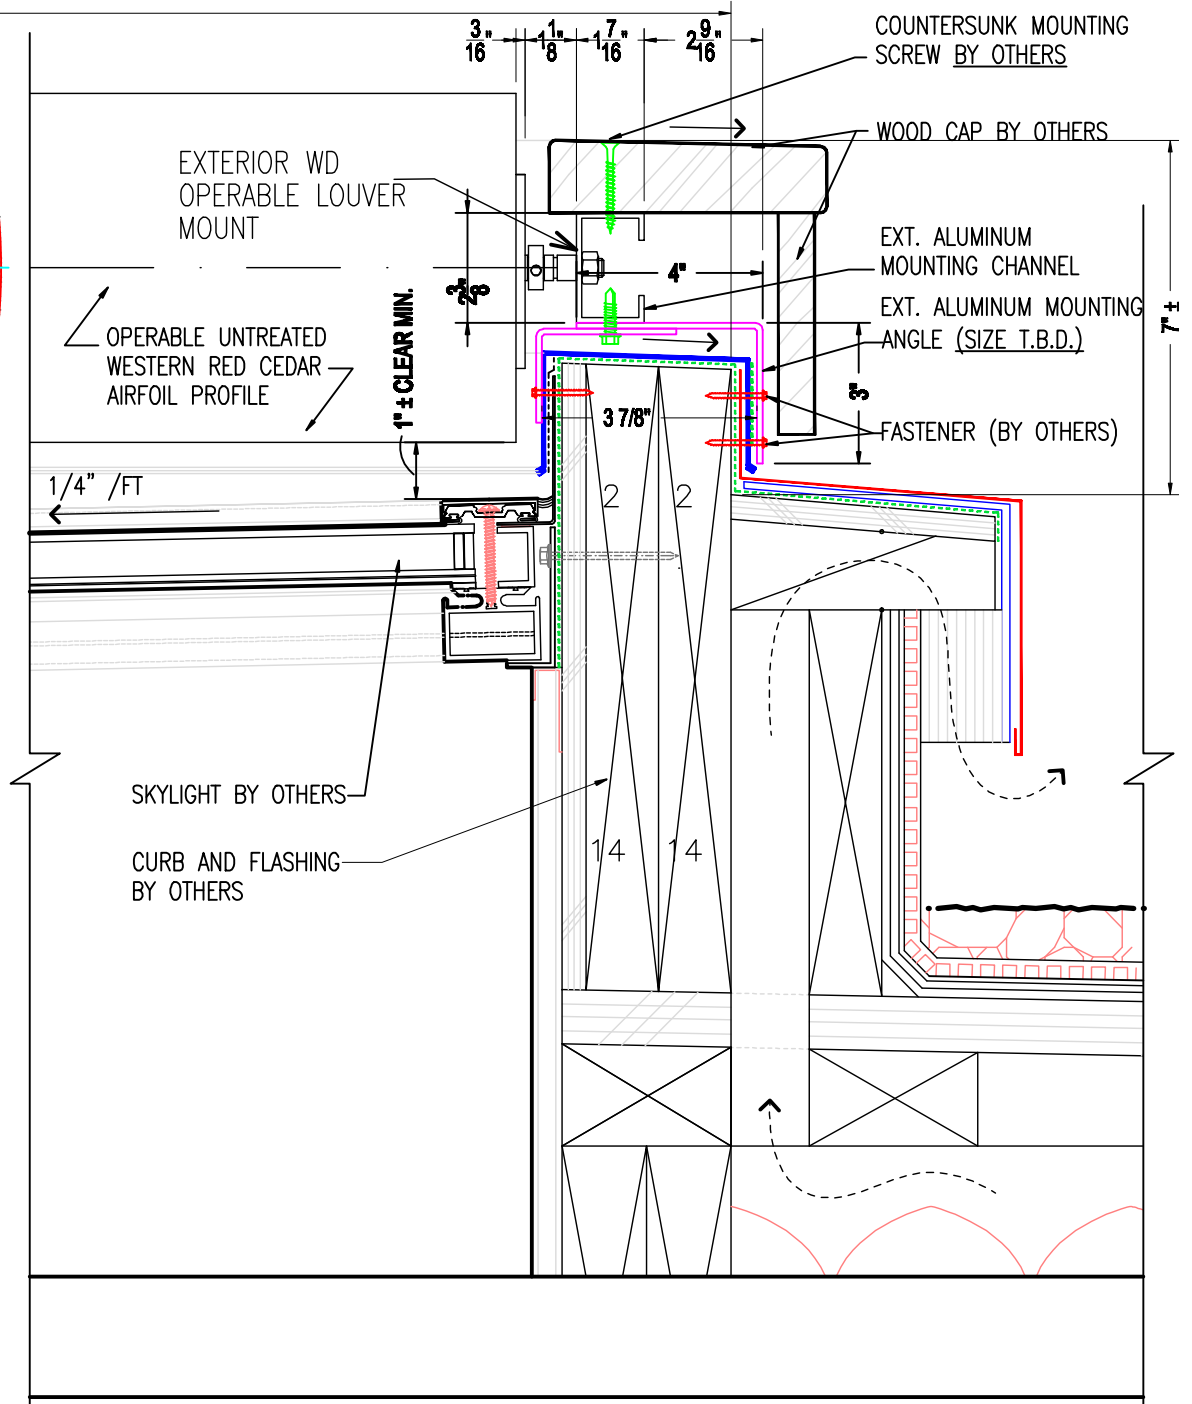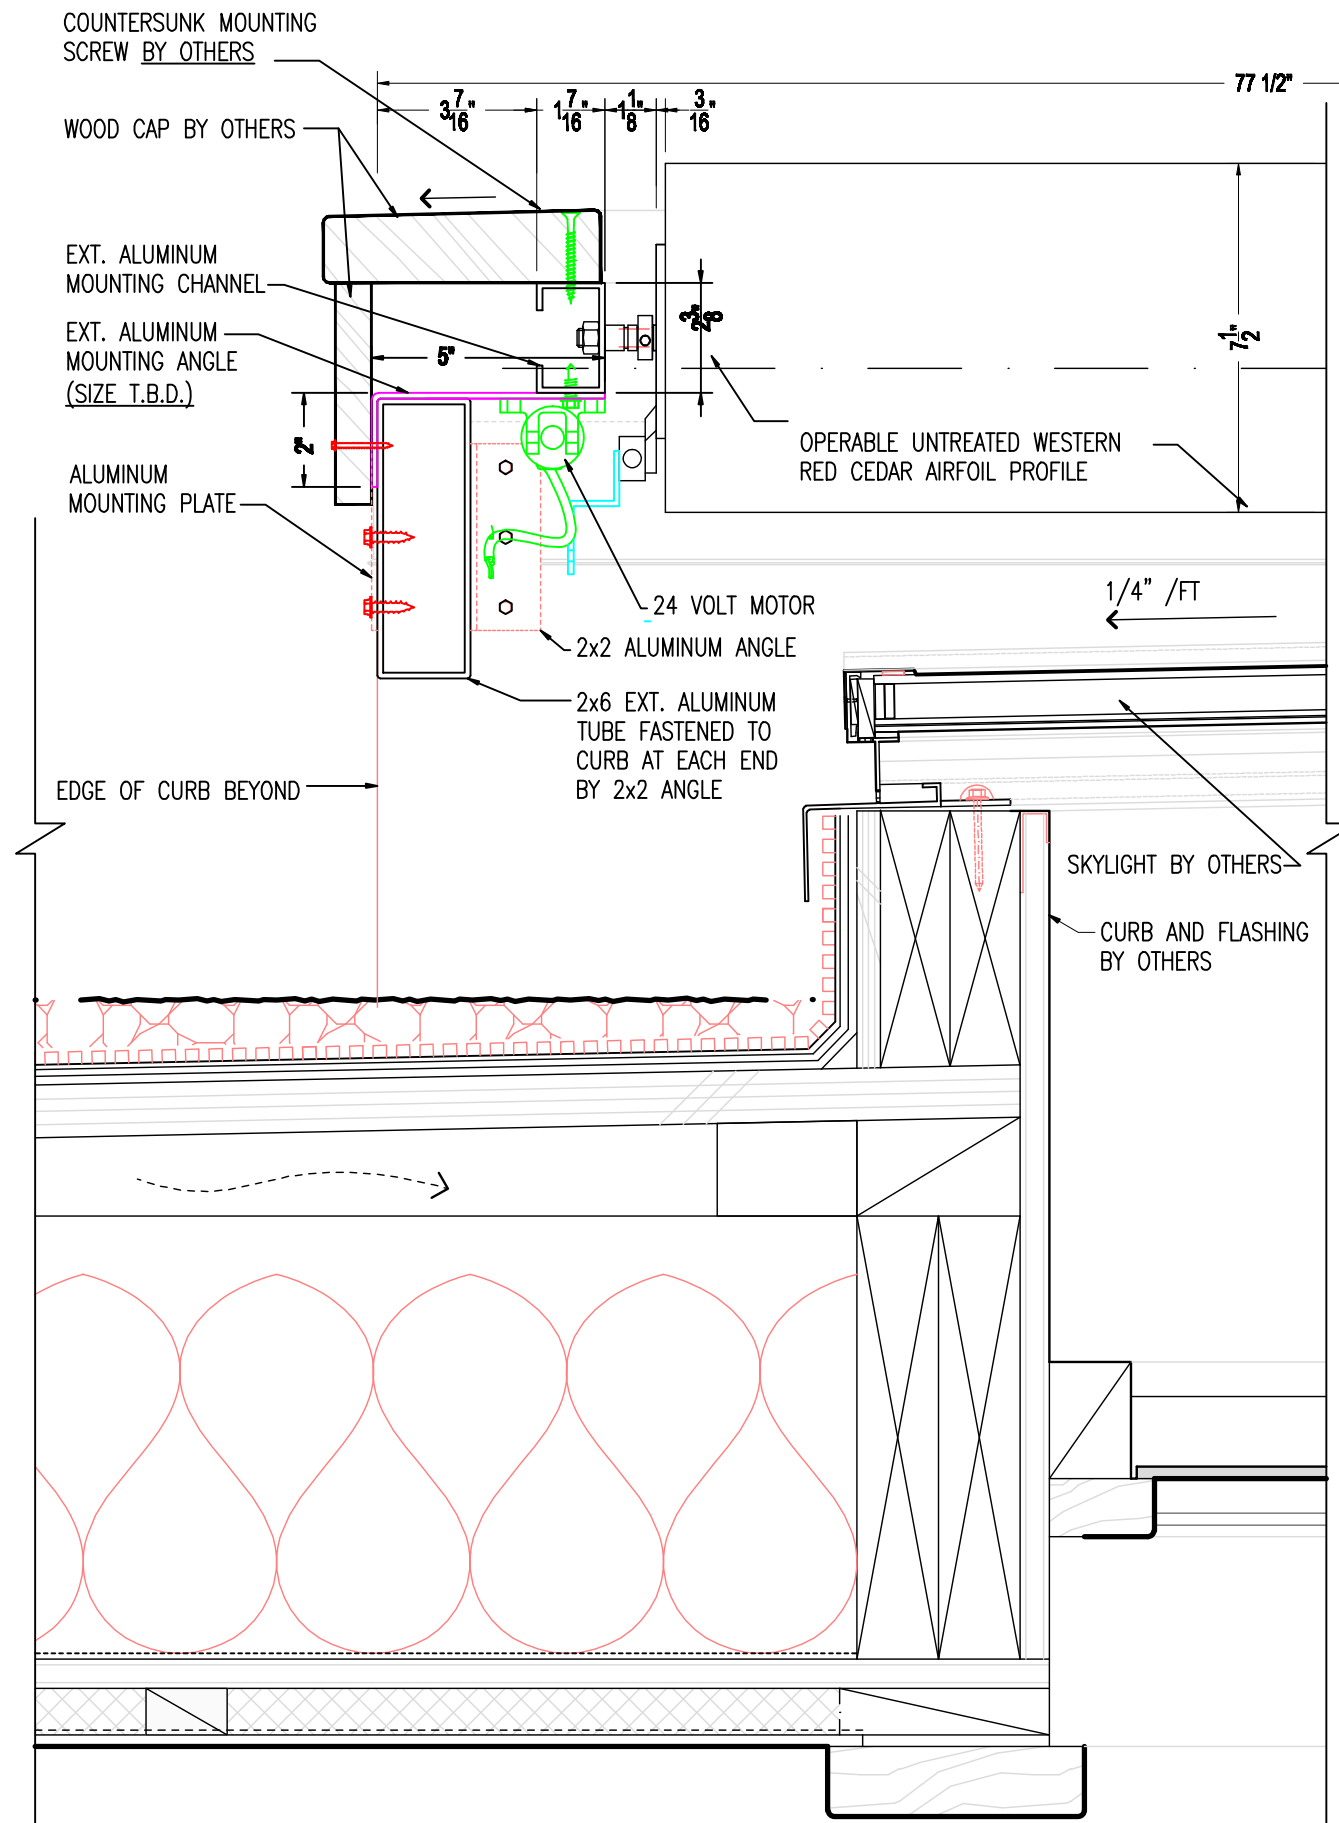

ARCHITECT REVIEW [KITCHEN-66"x30" ± LOUVERS RUN 66"
 GREAT ROOM-88"x60" ± LOUVERS RUN 88"


Savannah Trims, Inc.
 3567 91st N.
 Lake Park FL. 33403

TAN-DEMATTEI
RES.

JOB ADDRESS

DRAWN BY: RR

DWG.

SCALE ACAD

DATE 4/23/12

APPROVED BY:

5 of 6

SECTION (@ GREAT ROOM A) SKYLIGHT KITCHEN (B) SIMILAR)

SCALE 1/4



Savannah Trims, Inc.
3567 91st N.
Lake Park FL. 33403

TAN-DEMATTEI
RES.

JOB ADDRESS

DRAWN BY: RR


DWG.

SCALE ACAD


DATE 4/23/12

APPROVED BY:

6 of 6

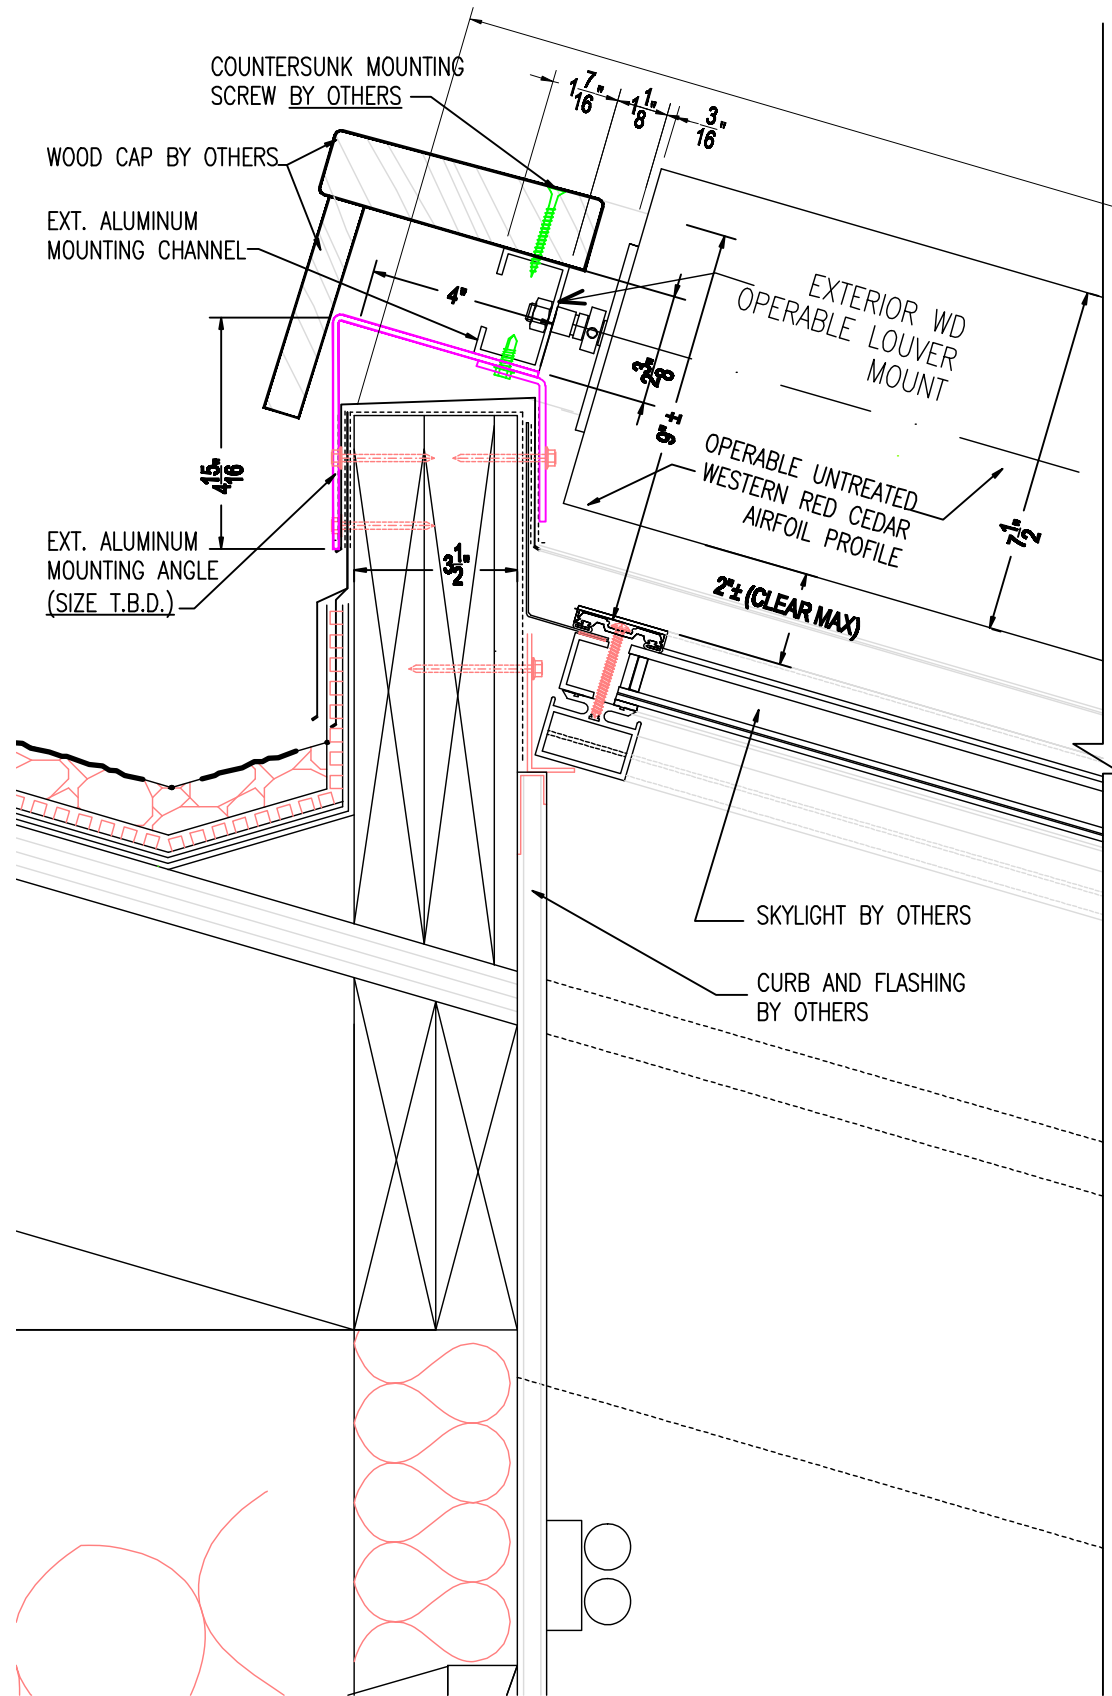

SECTION (@ KITCHEN)

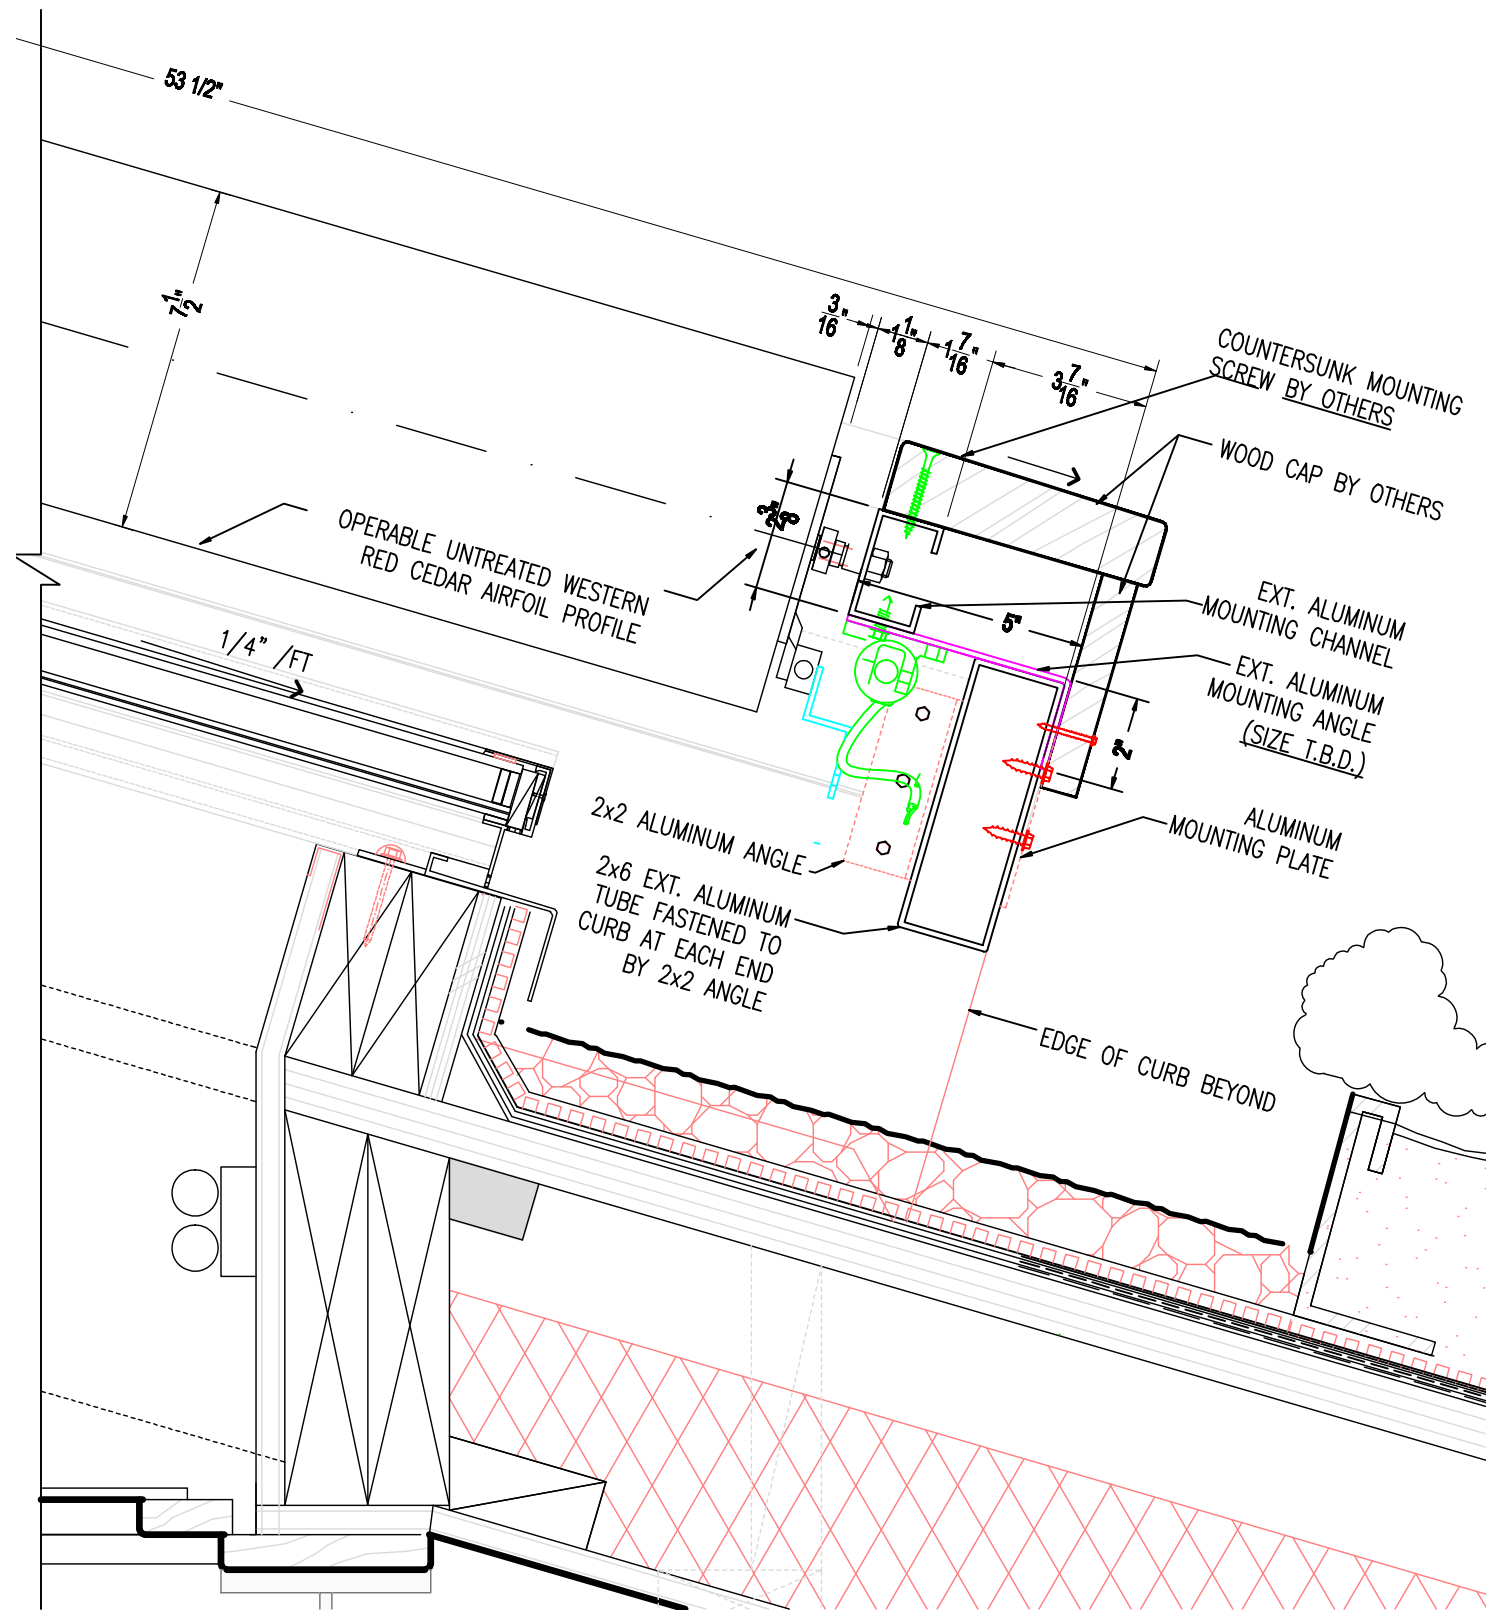

SCALE 1/4